


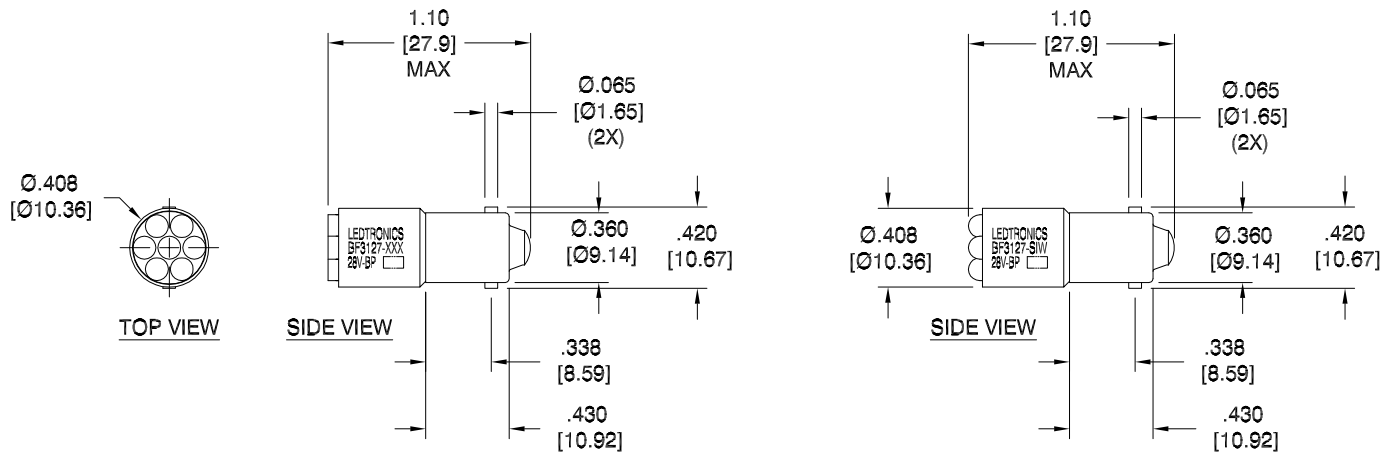

RoHS
 COMPLIANT
 2002/95/EC

NOTES:

1. ALL DIMENSIONS ARE IN INCHES (MILLIMETERS).
2. SLEEVE MATERIAL: RYNITE FR530 (UL94V-1 MINIMUM, UL94V-0 PREFERRED)
3. BASE MATERIAL: (BODY) BRASS & NICKEL-PLATED BRASS (BARREL)
4. OPERATING TEMPERATURE: ~-30°C to ~+50°C

REVISION NOTIFICATION

- ☐ DLC
- ☐ UL/ETL
- ☐ MADE IN USA
- ☐ CUSTOMER _____
- ☐ OTHER _____

REDLINE CHECKLIST

- ☐ REDLINE(YES)
- ☐ DATE: _____
- ☐ INITIATED BY: _____
- ☐ ECR REQUIRED YES ☐ NO ☐
- ☐ WORK ORDER# _____

ELECTRICAL - OPTICAL CHARACTERISTICS (Ta = 25°C)

BF3127-0AG-028B	AQUA GREEN	28Vdc	0.56 W	0.020 A	10.500cd	522	—	105°
BF3127-0CW-028B	COOL WHITE	28Vdc	0.42 W	0.015 A	12.600cd	—	8000K	105°
BF3127-0ER-028B	SUPER RED	28Vdc	0.64 W	0.023 A	4.025cd	634	—	120°
BF3127-0PB-028B	SUPER BLUE	28Vdc	0.53 W	0.019 A	2.328cd	465	—	110°
BF3127-0UG-028B	SUPER GREEN	28Vdc	0.59 W	0.021 A	0.440cd	574	—	110°
BF3127-0UO-028B	SUPER ORANGE	28Vdc	0.56 W	0.020 A	4.550cd	611	—	120°
BF3127-0UR-028B	ULTRA RED	28Vdc	0.64 W	0.022 A	1.000cd	654	—	110°
BF3127-0UY-028B	SUPER YELLOW	28Vdc	0.62 W	0.022 A	2.248cd	593	—	120°
BF3127-SIW-028B	WARM WHITE	28Vdc	0.31 W	0.011 A	12.320cd	—	3000K	85°
LEDTRONICS PART NO.	COLOR EMITTED	INPUT VOLTAGE, V	POWER (W)	CURRENT (A)	MAXIMUM CANDELA	λP nm	COLOR TEMP. (K)	VIEWING ANGLE (FULL BEAM WIDTH @ 50% INTENSITY)

LED[®]
LEDTRONICS,™ INC.
 23105 KASHIWA COURT
 TORRANCE, CA 90505

-PROPRIETARY-
 This document contains Proprietary
 information of LEDTRONICS, INC.
 It may not be copied, used or disclosed
 for any purpose without the prior express
 written consent of LEDTRONICS, INC.

.XXX ± .010 TOLERANCE PER ANSI-Y14.5
 .XX ± .025 (UNLESS OTHERWISE STATED)
 ANGLES ± 0°.30'
 FRACT. ± 1/32

TITLE**BF3127-XXX-028B****DWG NO**

BF3127-28V-BP

SCALE

1:1

SHEET

1 OF 1

DATE

01-11-08

**CODE
IDENT NO.**
8Z410

DWG BY
MM
01-11-08

CHK BY

QA
EE
07-17-18

MFG
LD
07-16-18

R&D
KS
07-13-18