


LTR	REVISION	DATE	APPD
A	013120-G201: CHG. OVERALL DIMENSION TO .63MAX/.56MIN AND UPDATED DIMENSIONS	02-21-20	GP



ACTUAL SIZE

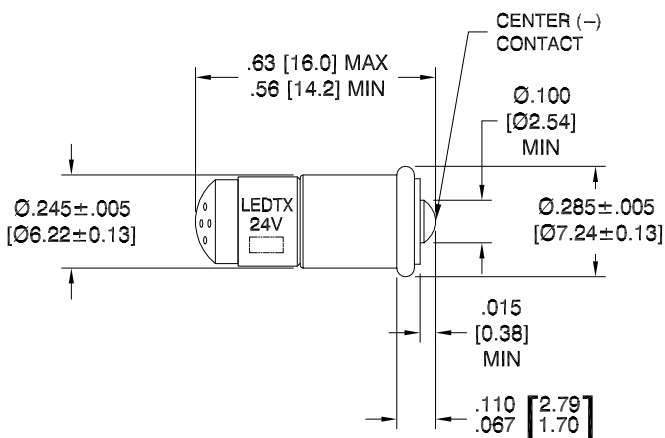

NOTES:

1. ALL DIMENSIONS ARE IN INCHES [MILLIMETERS].
2. SLEEVE MATERIAL: RYNITE FR530
3. BASE MATERIAL: NICKEL PLATED BRASS
4. OPERATING TEMPERATURE: ~ -30°C TO ~ +50°C

**FULL BEAM WIDTH AT 50% INTENSITY

REVISION NOTIFICATION	
<input type="checkbox"/> DLC	
<input type="checkbox"/> UL/ETL	
<input type="checkbox"/> MADE IN USA	
<input type="checkbox"/> CUSTOMER _____	
<input type="checkbox"/> OTHER	
REDLINE CHECKLIST	
<input type="checkbox"/> REDLINE(YES)	
<input type="checkbox"/> DATE: _____	
<input type="checkbox"/> INITIATED BY: _____	
<input type="checkbox"/> ECR REQUIRED YES <input type="checkbox"/> NO <input type="checkbox"/>	
<input type="checkbox"/> WORK ORDER# _____	

ELECTRICAL-OPTICAL CHARACTERISTICS (Ta = 25°C)

F206CG6-0004	F206CG6-24V/20-N	HI-EFF GREEN	24Vdc	0.31 W	0.013 A	0.075cd	566nm	160°
F206CR6-0002	F206CR6-24V/20-N	HI-EFF RED	24Vdc	0.31 W	0.013 A	0.045cd	632nm	160°
F206CW6-0016	F206CW6-24V/20-N	PALE YELLOW-WHITE	24Vdc	0.34 W	0.014 A	-	635/565nm	160°
F206CY6-0009	F206CY6-24V/20-N	YELLOW	24Vdc	0.34 W	0.014 A	-	585nm	160°
LEDTRONICS PART NO.	DESCRIPTION PART NO.	COLOR EMITTED	INPUT VOLTAGE, V	POWER (W)	CURRENT (A)	MAXIMUM CANDELA	λP nm	VIEWING ANGLE**

<p>LEDTRONICS,™ INC. 23105 KASHIWA COURT TORRANCE, CA 90505</p>	<p>-PROPRIETARY- This document contains Proprietary information of LEDTRONICS,™ INC. It may not be copied, used or disclosed for any purpose without the prior express written consent of LEDTRONICS,™ INC.</p> <p>.XXX ± .010 TOLERANCE PER ANSI-Y14.5 .XX ± .025 (UNLESS OTHERWISE STATED) ANGLES ± 0°,30' FRACT. ± 1/32</p>	<p>TITLE F206CX6-00XX (F206CX6-24V/20-N)</p>			
		DWG NO	SCALE	SHEET	DATE
		F206-24V-N	2:1	1 OF 1	02-27-15
CODE IDENT NO.	DWG BY GP	CHK BY	QA SB	MFG LD	R&D UF
8Z410	02-27-15		03-03-20	03-03-20	03-03-20