


LTR	REVISION	DATE	APPD
-	RELEASED	01-03-17	

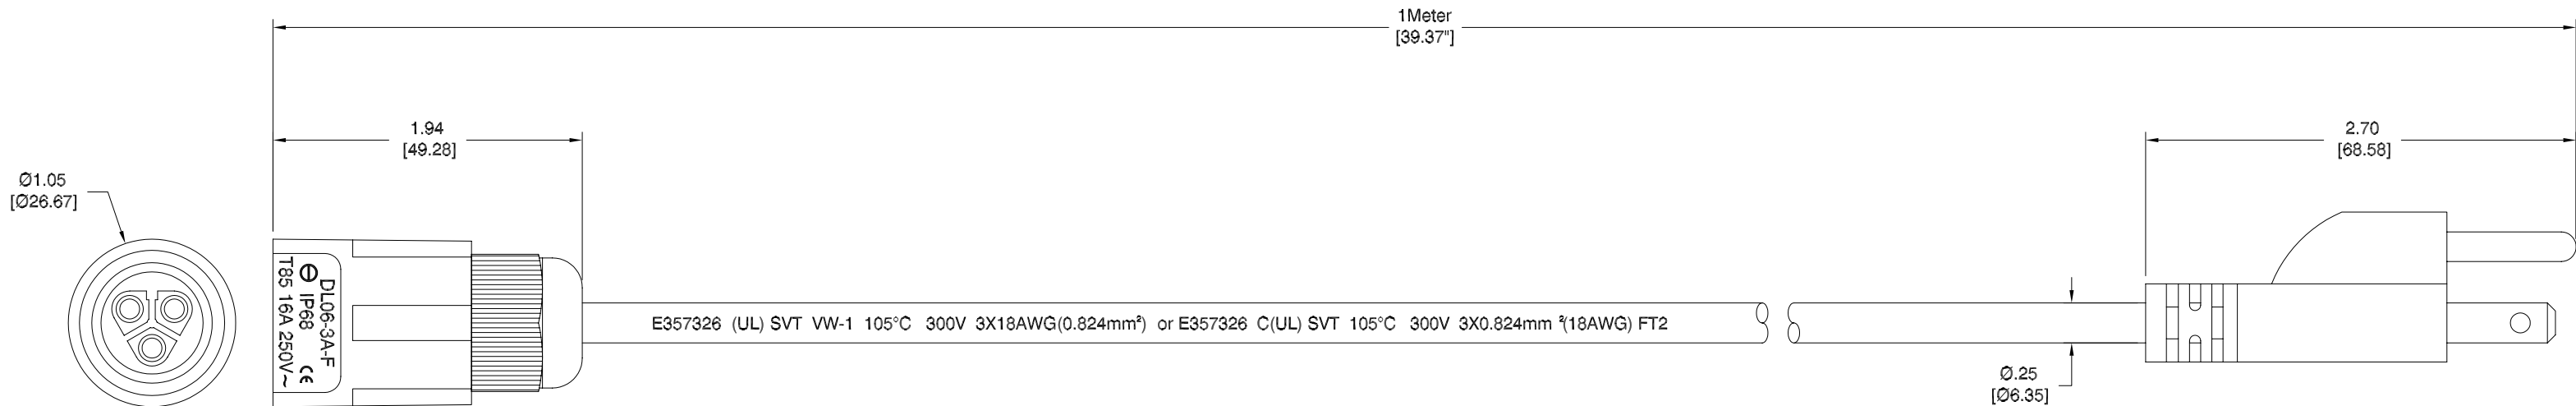

NOTES:

1. ALL DIMENSIONS ARE IN INCHES [MILLIMETERS].
2. COLOR: BLACK

REVISION NOTIFICATION	
<input type="checkbox"/>	DLC
<input type="checkbox"/>	UL/ETL
<input type="checkbox"/>	MADE IN USA
<input type="checkbox"/>	CUSTOMER _____
<input type="checkbox"/>	OTHER _____
REDLINE CHECKLIST	
<input type="checkbox"/>	REDLINE(YES)
<input type="checkbox"/>	DATE: _____
<input type="checkbox"/>	INITIATED BY: _____
<input type="checkbox"/>	ECR REQUIRED YES <input type="checkbox"/> NO <input type="checkbox"/>
<input type="checkbox"/>	WORK ORDER# _____

 LED[®] LEDTRONICS,™ INC. 23105 KASHIWA COURT TORRANCE, CA 90505	-PROPRIETARY- This document contains Proprietary information of LEDTRONICS,™ INC. It may not be copied, used or disclosed for any purpose without the prior express written consent of LEDTRONICS,™ INC.		TITLE LLT00-PWR-CORD-001 (Power Plug, 1m/39.37" Long)			
	DWG NO CMMS1842-CUST	SCALE 1:1	SHEET 1 OF 1	DATE 01-03-17		
	CODE IDENT NO. 8Z410	DWG BY GP 01-03-17	CHK BY	QA JH 01-04-17	MFG LD 01-04-17	R&D KS 01-04-17
.XXX ± .010 TOLERANCE PER ANSI-Y14.5 .XX ± .025 (UNLESS OTHERWISE STATED) ANGLES ± 0°,30' FRACT. ± 1/32						