


LTR	REVISION	DATE	APPD
-	RELEASED	04-20-17	GP

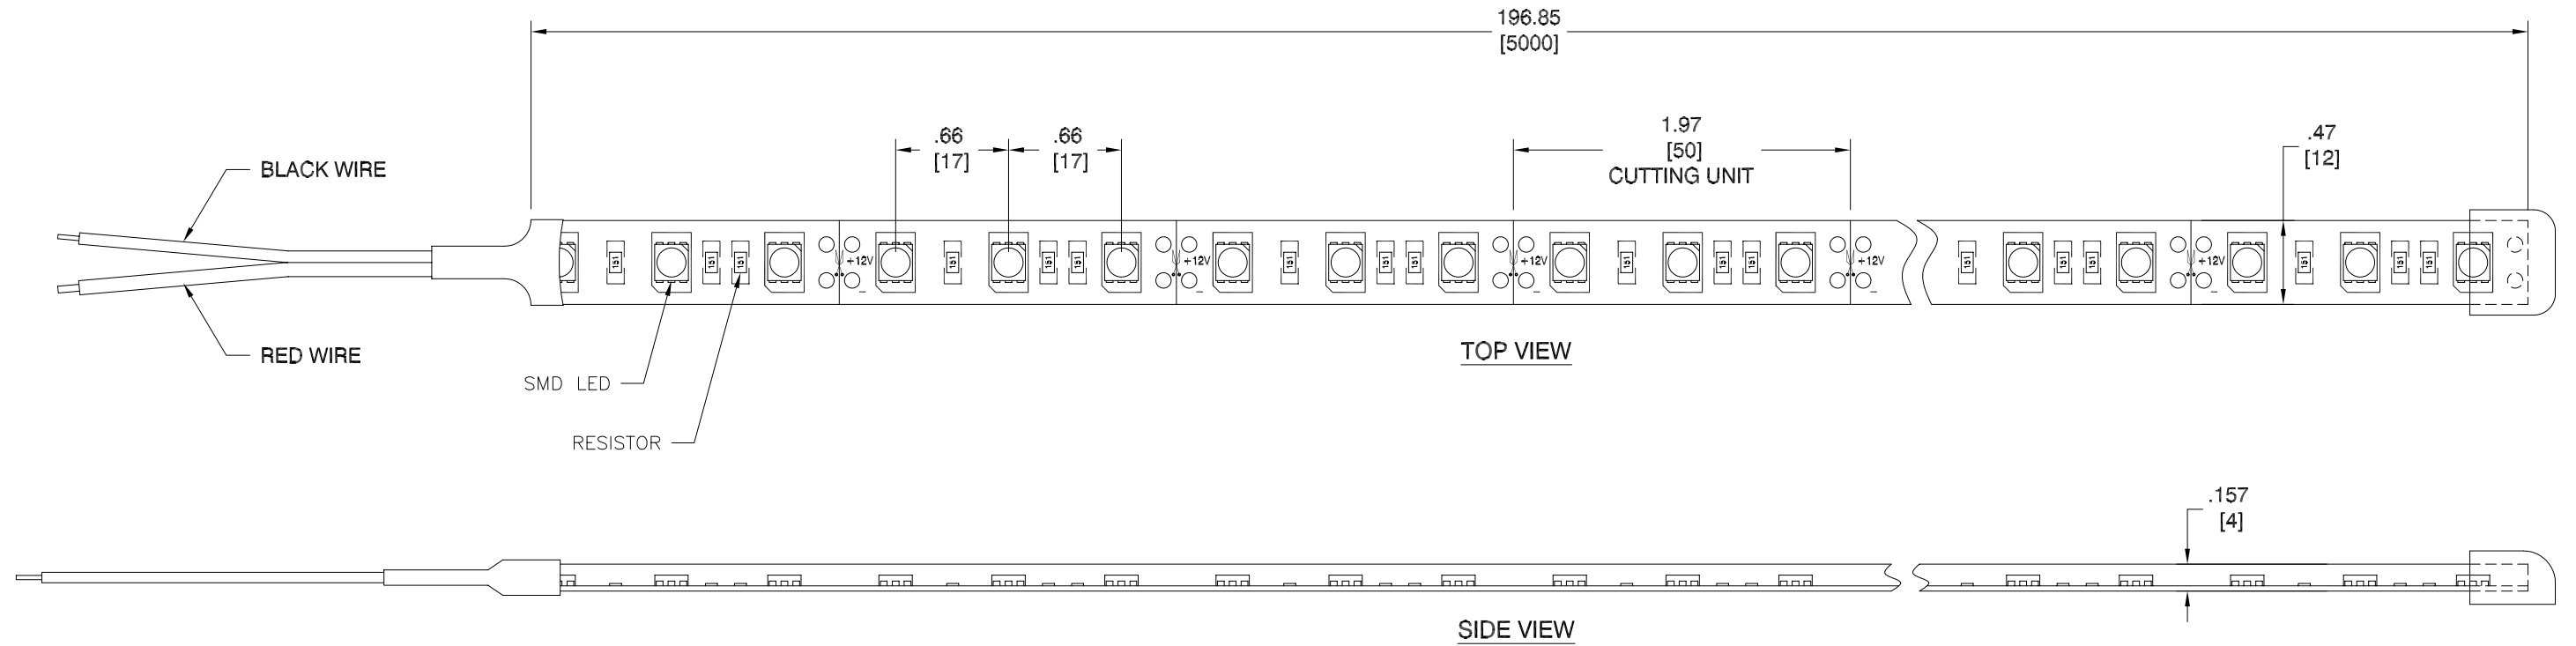

NOTES:

1. ALL DIMENSIONS ARE IN INCHES [MILLIMETERS].
2. LED QTY: 300 pcs.
3. LENGTH: 5M /REEL
4. LED QTY. /M: 60 LEDs /M
5. WATERPROOF PVC IP68

REVISION NOTIFICATION	
<input type="checkbox"/>	DLC
<input type="checkbox"/>	UL/ETL
<input type="checkbox"/>	MADE IN USA
<input type="checkbox"/>	CUSTOMER _____
<input type="checkbox"/>	OTHER _____
REDLINE CHECKLIST	
<input type="checkbox"/>	REDLINE(YES)
<input type="checkbox"/>	DATE: _____
<input type="checkbox"/>	INITIATED BY: _____
<input type="checkbox"/>	ECR REQUIRED YES <input type="checkbox"/> NO <input type="checkbox"/>
<input type="checkbox"/>	WORK ORDER# _____

LED[®]
LEDTRONICS,™ INC.
23105 KASHIWA COURT
TORRANCE, CA 90505

-PROPRIETARY-
This document contains Proprietary information of LEDTRONICS,™ INC. It may not be copied, used or disclosed for any purpose without the prior express written consent of LEDTRONICS,™ INC.

.XXX ± .010 TOLERANCE PER ANSI-Y14.5
.XX ± .025 (UNLESS OTHERWISE STATED)
ANGLES ± 0°,30'
FRACT. ± 1/32

TITLE PLT10-5050-60-0PW-012V-WP (12VDC, PURE WHITE, WATERPROOF)			
DWG NO CMMS0802	SCALE 1:1	SHEET 1 OF 1	DATE 01-11-12
CODE IDENT NO. 8Z410	DWG BY GP	CHK BY EE	QA EE
	MFG LD	R&D KS	

PLT10-5050-60-0PW-012V-WP	PURE WHITE	12V	3-3.5A	36-42W	3500-4000 lm	5500K~6500K	120°
LEDTRONICS PART NO.	LED COLOR	WORK VOLTAGE, V	WORK CURRENT	POWER (W)	LUMINOUS FLUX	COLOR TEMP. (Kelvin)	VIEWING ANGLE