

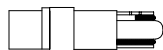
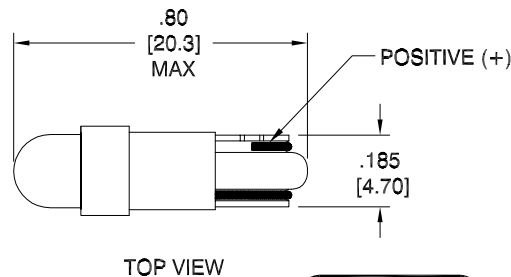
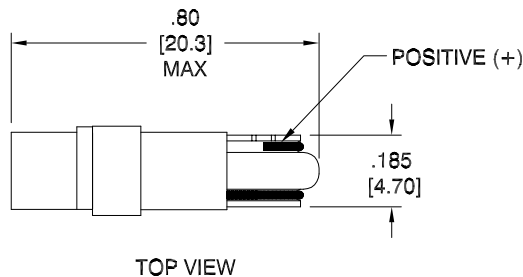


LTR	REVISION	DATE	APPD
A	053118-GP04: UPDATED TEST DATA	08-03-18	GP

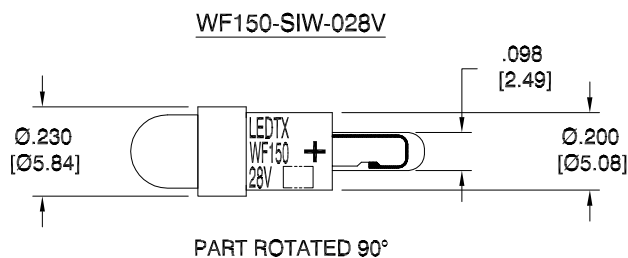

ACTUAL SIZE

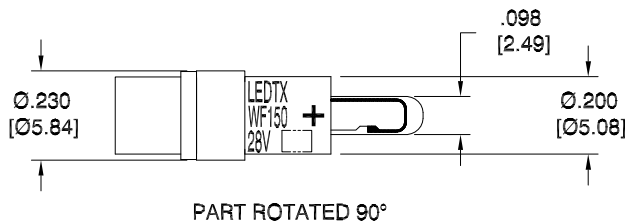

NOTES:

1. ALL DIMENSIONS ARE IN INCHES [MILLIMETERS].
2. SLEEVE MATERIAL: RYNITE FR530

REVISION NOTIFICATION	
<input type="checkbox"/>	DLC
<input type="checkbox"/>	UL/ETL
<input type="checkbox"/>	MADE IN USA
<input type="checkbox"/>	CUSTOMER _____
<input type="checkbox"/>	OTHER _____
REDLINE CHECKLIST	
<input type="checkbox"/>	REDLINE(YES)
<input type="checkbox"/>	DATE: _____
<input type="checkbox"/>	INITIATED BY: _____
<input type="checkbox"/>	ECR REQUIRED YES <input type="checkbox"/> NO <input type="checkbox"/>
<input type="checkbox"/>	WORK ORDER# _____

ELECTRICAL - OPTICAL CHARACTERISTICS (Ta = 25°C)

WF150-OAG-028V	AQUA GREEN	24/28Vdc(@28Vdc)	0.39 W	0.014 A	0.840cd	518	110°	4.5mm WEDGE
WF150-OCW-028V	COOL WHITE	24/28Vdc(@28Vdc)	0.39 W	0.014 A	1.050cd	8000K	120°	4.5mm WEDGE
WF150-OER-028V	SUPER RED	24/28Vdc(@28Vdc)	0.56 W	0.020 A	0.550cd	635	120°	4.5mm WEDGE
WF150-OPB-028V	SUPER BLUE	24/28Vdc(@28Vdc)	0.36 W	0.013 A	0.260cd	462	120°	4.5mm WEDGE
WF150-OUR-028V	ULTRA RED	24/28Vdc(@28Vdc)	0.56 W	0.020 A	0.115cd	650	120°	4.5mm WEDGE
WF150-OUY-028V	SUPER YELLOW	24/28Vdc(@28Vdc)	0.48 W	0.017 A	0.510cd	591	120°	4.5mm WEDGE
WF150-2AG-028V	AQUA GREEN	24/28Vdc(@28Vdc)	0.39 W	0.014 A	-	525	120°	4.5mm WEDGE
WF150-SIW-028V	WARM WHITE	24/28Vdc(@28Vdc)	0.39 W	0.014 A	1.540cd	3000K	120°	4.5mm WEDGE
LEDTRONICS PART NO.	COLOR EMITTED	INPUT VOLTAGE, V	POWER (W)	CURRENT (A)	MAXIMUM CANDELA	λP nm COLOR TEMP. (K)	VIEWING ANGLE (FULL BEAM WIDTH @ 50% INTENSITY)	BASE TYPE

LEDTRONICS,™ INC.  
23105 KASHIWA COURT  
TORRANCE, CA 90505

**-PROPRIETARY-**  
This document contains Proprietary information of LEDTRONICS,™ INC. It may not be copied, used or disclosed for any purpose without the prior express written consent of LEDTRONICS,™ INC.

.XXX ± .010 TOLERANCE PER ANSI-Y14.5  
.XX ± .025 (UNLESS OTHERWISE STATED)  
ANGLES ± 0°,30'  
FRACT. ± 1/32

TITLE							
WF150-XXX-028V							
DWG NO		SCALE		SHEET		DATE	
WF150-28V-DC		2:1		1 OF 1		01-30-08	
CODE IDENT NO.	DWG BY GP	CHK BY	QA SB	MFG LD	R&D KS		
8Z410	01-30-08		08-27-18	08-27-18	08-27-18		