



| LTR | REVISION | DATE | APPD |
|-----|--------------------------------|----------|------|
| B | 053118-GP05: UPDATED TEST DATA | 08-27-18 | GP |



ACTUAL SIZE

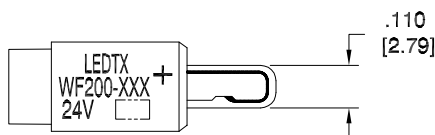

PART ROTATED 90°

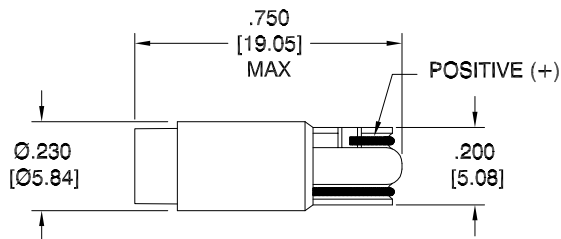

TOP VIEW



NOTES:

1. ALL DIMENSIONS ARE IN INCHES (MILLIMETERS).
2. SLEEVE MATERIAL: RYNITE FR530 (UL94V-1 MINIMUM, UL94V-0 PREFERRED)

| REVISION NOTIFICATION | |
|--------------------------|---|
| <input type="checkbox"/> | DLC |
| <input type="checkbox"/> | UL/ETL |
| <input type="checkbox"/> | MADE IN USA |
| <input type="checkbox"/> | CUSTOMER _____ |
| <input type="checkbox"/> | OTHER _____ |
| REDLINE CHECKLIST | |
| <input type="checkbox"/> | REDLINE(YES) |
| <input type="checkbox"/> | DATE: _____ |
| <input type="checkbox"/> | INITIATED BY: _____ |
| <input type="checkbox"/> | ECR REQUIRED YES <input type="checkbox"/> NO <input type="checkbox"/> |
| <input type="checkbox"/> | WORK ORDER# _____ |

ELECTRICAL-OPTICAL CHARACTERISTICS (Ta = 25°C)

| WF200-0AG-024V | AQUA GREEN | 24Vdc | 0.34 W | 0.014 A | 0.840cd | 518 | - | 110° |
|---------------------|---------------|------------------|-----------|-------------|-----------------|-------|-----------------|---|
| WF200-0CW-024V | COOL WHITE | 24Vdc | 0.34 W | 0.014 A | 1.540cd | - | 8000K | 100° |
| WF200-0ER-024V | SUPER RED | 24Vdc | 0.48 W | 0.020 A | 0.550cd | 640 | - | 110° |
| WF200-0PB-024V | SUPER BLUE | 24Vdc | 0.34 W | 0.014 A | 0.280cd | 462 | - | 92° |
| WF200-0UR-024V | ULTRA RED | 24Vdc | 0.48 W | 0.020 A | 0.100cd | 650 | - | 120° |
| WF200-0UY-024V | SUPER YELLOW | 24Vdc | 0.48 W | 0.020 A | 0.600cd | 591 | - | 120° |
| WF200-XIW-024V | WARM WHITE | 24Vdc | 0.34 W | 0.014 A | 1.540cd | - | 3000K | 110° |
| LEDTRONICS PART NO. | COLOR EMITTED | INPUT VOLTAGE, V | POWER (W) | CURRENT (A) | MAXIMUM CANDELA | λP nm | COLOR TEMP. (K) | VIEWING ANGLE (FULL BEAM WIDTH @ 50% INTENSITY) |

| | | | | | | | | |
|--|---|--------------------------|-----------------------------|----------------------|-----------------------|------------------------|--|--|
| LEDTRONICS,™ INC. 23105 KASHIWA COURT TORRANCE, CA 90505 | -PROPRIETARY- This document contains Proprietary information of LEDTRONICS,™ INC. It may not be copied, used or disclosed for any purpose without the prior express written consent of LEDTRONICS,™ INC. | | TITLE WF200-XXX-024V | | | | | |
| | .XXX ± .010 TOLERANCE PER ANSI-Y14.5 .XX ± .025 (UNLESS OTHERWISE STATED) ANGLES ± 0°,30' FRACT. ± 1/32 | | DWG NO WF200-24V-DC | SCALE 2:1 | SHEET 1 OF 1 | DATE 09-03-09 | | |
| | CODE IDENT NO. 8Z410 | DWG BY MM 09-03-09 | CHK BY | QA SB 08-30-18 | MFG LD 08-30-18 | R&D LUV 08-30-18 | | |