



LTR	REVISION	DATE	APPD
C	053118-GP05: UPDATED TEST DATA	08-27-18	GP



ACTUAL SIZE

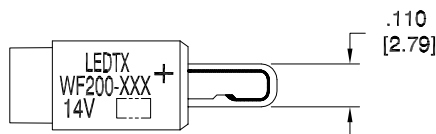

PART ROTATED 90°

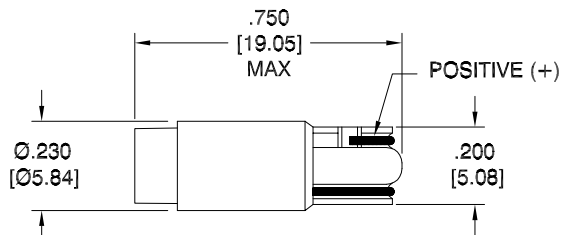

TOP VIEW



NOTES:

1. ALL DIMENSIONS ARE IN INCHES (MILLIMETERS).
2. SLEEVE MATERIAL: RYNITE FR530 (UL94V-1 MINIMUM, UL94V-0 PREFERRED)

REVISION NOTIFICATION	
<input type="checkbox"/> DLC	
<input type="checkbox"/> UL/ETL	
<input type="checkbox"/> MADE IN USA	
<input type="checkbox"/> CUSTOMER _____	
<input type="checkbox"/> OTHER	
REDLINE CHECKLIST	
<input type="checkbox"/> REDLINE(YES)	
<input type="checkbox"/> DATE: _____	
<input type="checkbox"/> INITIATED BY: _____	
<input type="checkbox"/> ECR REQUIRED YES <input type="checkbox"/> NO <input type="checkbox"/>	
<input type="checkbox"/> WORK ORDER# _____	

ELECTRICAL-OPTICAL CHARACTERISTICS (Ta = 25°C)

WF200-0AG-014V	AQUA GREEN	12/14Vdc(@14Vdc)	0.20 W	0.014 A	0.840cd	518	-	110°
WF200-0CW-014V	COOL WHITE	12/14Vdc(@14Vdc)	0.21 W	0.015 A	1.650cd	-	8000K	100°
WF200-0PB-014V	SUPER BLUE	12/14Vdc(@14Vdc)	0.21 W	0.015 A	0.300cd	462	-	92°
WF200-0UG-014V	AQUA GREEN	12/14Vdc(@14Vdc)	0.28 W	0.019 A	0.058cd	521	-	95°
WF200-0UR-014V	ULTRA RED	12/14Vdc(@14Vdc)	0.21 W	0.019 A	0.115cd	650	-	120°
WF200-0UY-014V	SUPER YELLOW	12/14Vdc(@14Vdc)	0.25 W	0.018 A	0.540cd	591	-	120°
WF200-XIW-014V	WARM WHITE	12/14Vdc(@14Vdc)	0.21 W	0.015 A	1.650cd	-	3000K	110°
LEDTRONICS PART NO.	COLOR EMITTED	INPUT VOLTAGE, V	POWER (W)	CURRENT (A)	MAXIMUM CANDELA	λP nm	COLOR TEMP. (K)	VIEWING ANGLE (FULL BEAM WIDTH @ 50% INTENSITY)

LEDTRONICS,™ INC.
23105 KASHIWA COURT
TORRANCE, CA 90505

-PROPRIETARY-
This document contains Proprietary information of LEDTRONICS,™ INC. It may not be copied, used or disclosed for any purpose without the prior express written consent of LEDTRONICS,™ INC.

.XXX ± .010 TOLERANCE PER ANSI-Y14.5
.XX ± .025 (UNLESS OTHERWISE STATED)
ANGLES ± 0°.30'
FRACT. ± 1/32

TITLE							
WF200-XXX-014V							
DWG NO		SCALE		SHEET		DATE	
WF200-14V-DC		2:1		1 OF 1		01-07-08	
CODE IDENT NO.	DWG BY	CHK BY	QA	MFG	R&D		
8Z410	01-07-08		SB	LD	LUV		
			08-30-18	08-30-18	08-30-18		